

# Verlegemuster V01

## Klasiko Kombiformat 6cm

0,96m<sup>2</sup> = 1 Steinlage


Formate:

4 Stk. 30x30cm

4 Stk. 30x20cm

6 Stk. 20x20cm

6 Stk. 20x10cm

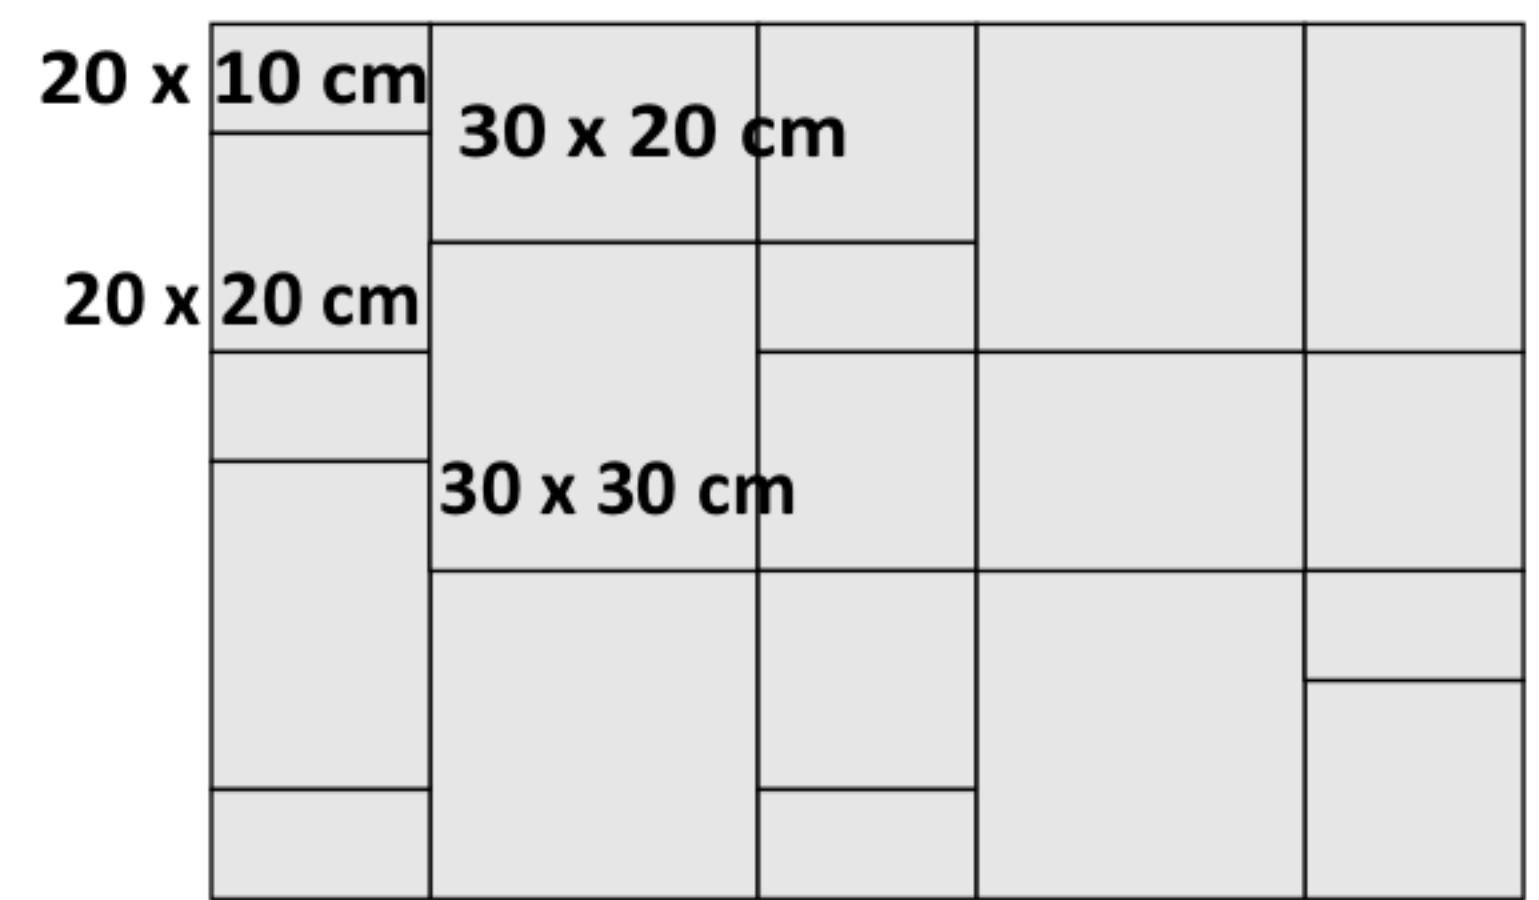

~1:25

